


LEGEND: 

LAYER OF SERVICES:

- HT
 - LV
 - OFC
- 
SITE OF REQUEST

REF NO.: C20075495

ISSUED TO: MS SERENA CHONG

SCALE: NOT TO SCALE


PLOTTED BY: OSJAY

DATE OF PLOT: 24/7/2007

SHEET 1 OF 5



This cable route drawing serves only as a guide for locating underground cables. Contractors are required to engage Licensed Cable Detection Workers to carry out the requisite cable detection works prior to the commencement of any earthworks to determine the exact location of any cables.

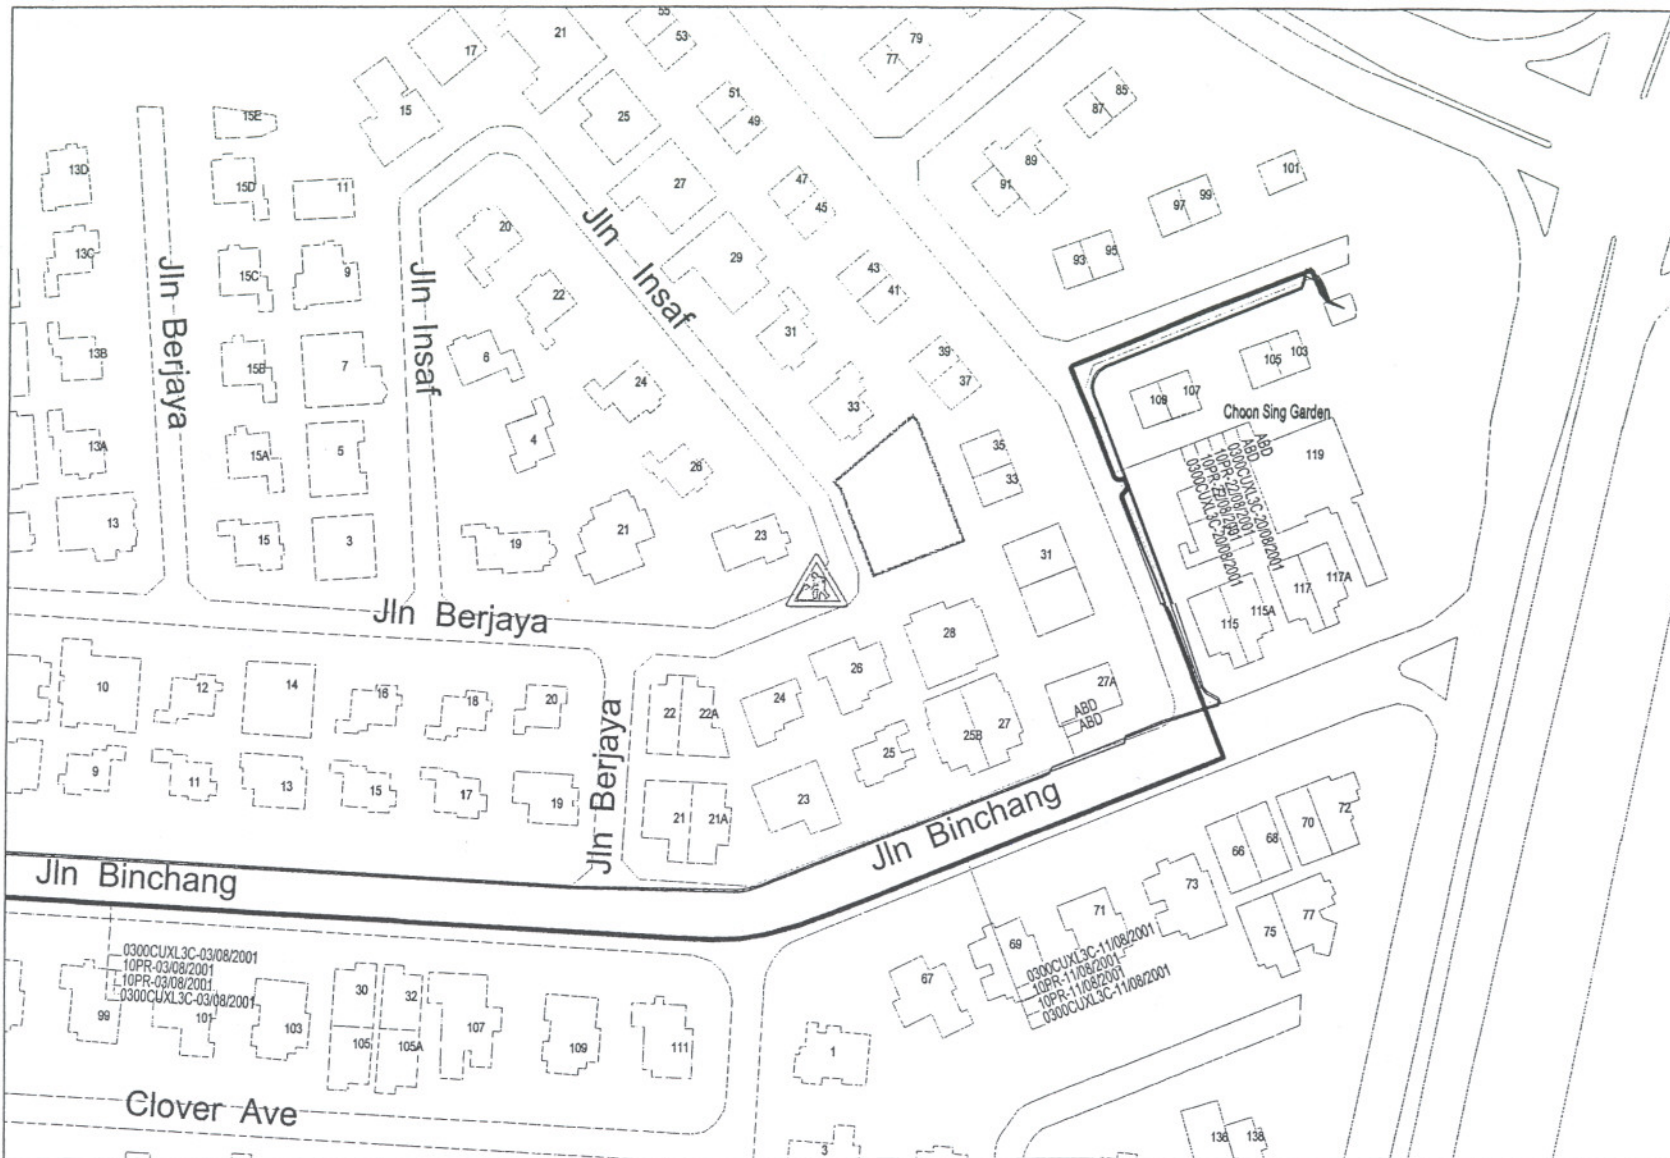

LEGEND:

LAYER OF SERVICES:

- HT
- LV
- OFC
- SITE OF REQUEST

REF NO.: C20075495

ISSUED TO: MS SERENA CHONG

SCALE: NOT TO SCALE

PLOTTED BY: OSJAY

DATE OF PLOT: 24/7/2007

SHEET 2 OF 5



This cable route drawing serves only as a guide for locating underground cables. Contractors are required to engage Licensed Cable Detection Workers to carry out the requisite cable detection works prior to the commencement of any earthworks to determine the exact location of any cables.

