




LAYER OF SERVICES:

-  INDICATIVE CABLE ROUTE OF WORKS IN PROGRESS OR JUST COMPLETED
-  SITE OF REQUEST



REF. NO.:	C23024504
ISSUED TO:	MR FRANCOIS LUDOVIC
SCALE:	N.T.S.
PLOTTED BY:	OSISM
DATE OF PLOT:	22/5/2008
SHEET	5 OF 5

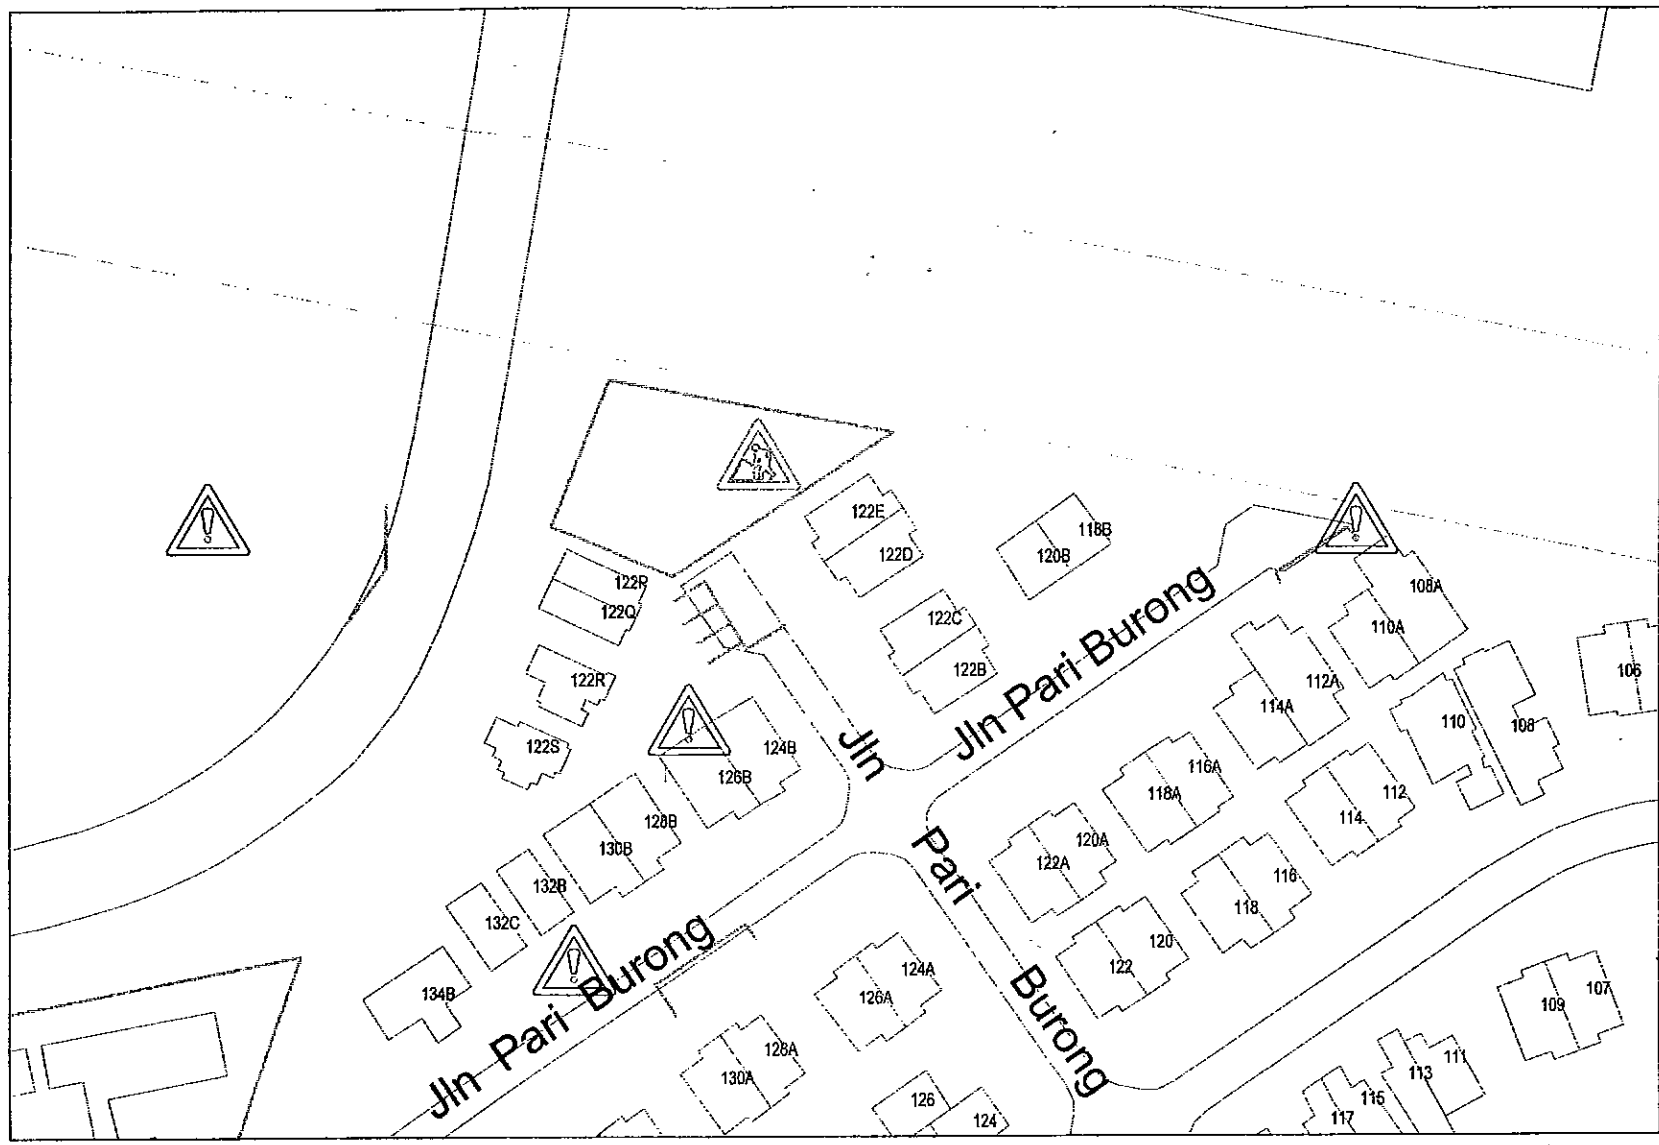

This cable route drawing serves only as a guide for locating underground cables. Contractors are required to engage Licensed Cable Detection Workers to carry out the requisite cable detection works prior to the commencement of any earthworks to determine the exact location of any cables.