
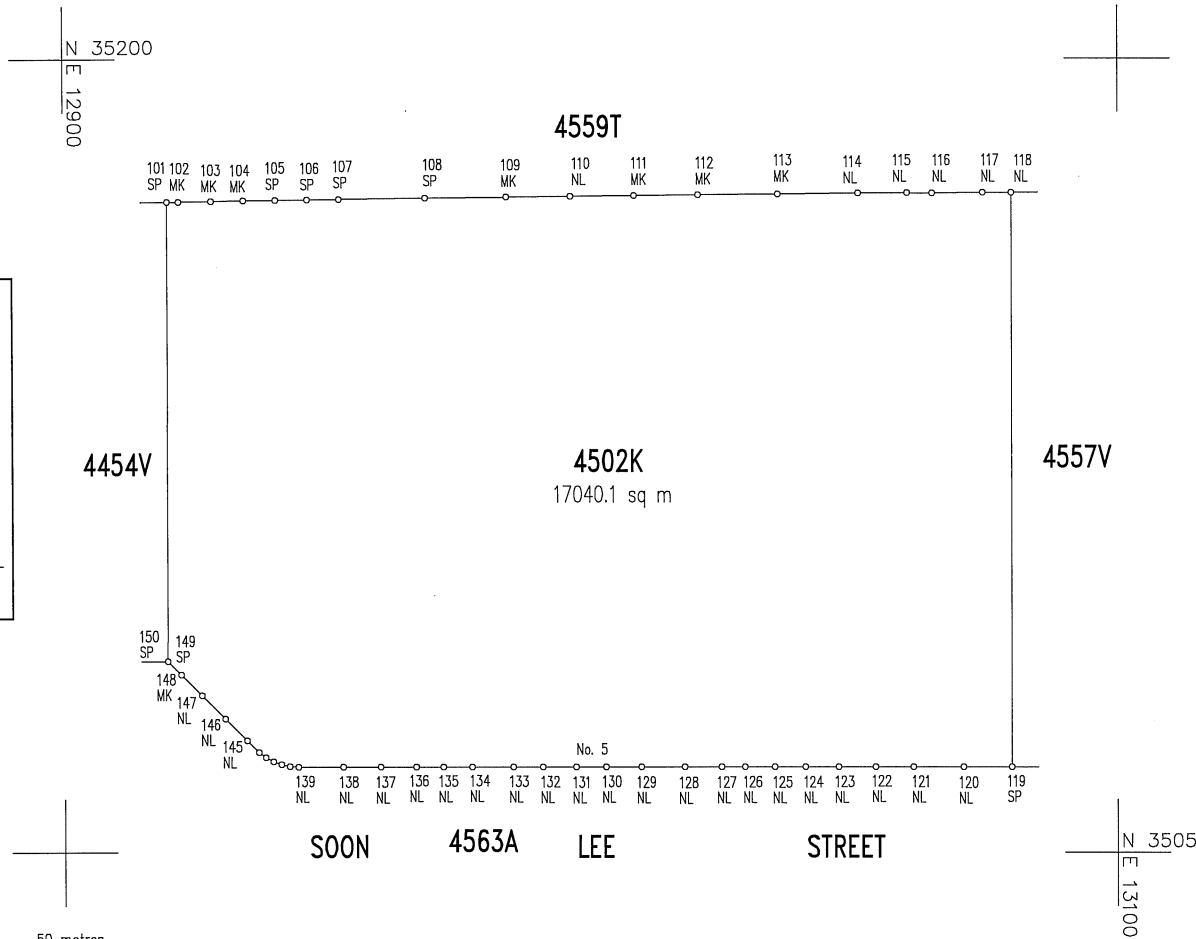


Lot No.	On Plan
4502K	84392

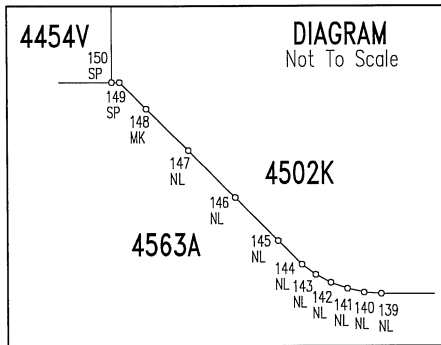

Station No.	Northing	Easting
101	35172.915	12919.828
102	35172.944	12922.023
103	35173.049	12928.164
104	35173.147	12934.256
105	35173.233	12940.366
106	35173.297	12946.393
107	35173.360	12952.395
108	35173.610	12968.704
109	35173.751	12984.013
110	35173.870	2996.245
111	35174.008	13008.295
112	35174.151	13020.461
113	35174.270	13035.631
114	35174.429	13050.857
115	35174.474	13060.021
116	35174.424	13064.733
117	35174.578	13074.307
118	35174.593	13079.753
119	35066.104	13079.753
120	35066.109	13070.553
121	35066.103	13061.142
122	35066.098	13053.966
123	35066.101	13047.037
124	35066.106	13040.692
125	35066.101	13034.872
126	35066.102	13029.164
127	35066.099	13024.726
128	35066.099	13017.703
129	35066.105	13009.470
130	35066.107	13002.776
131	35066.111	12997.075
132	35066.117	12990.732
133	35066.113	12985.101
134	35066.111	12977.315
135	35066.112	12971.899
136	35066.111	12966.722
137	35066.109	12960.040
138	35066.109	12952.945
139	35066.105	12944.415
140	35066.233	12942.797
141	35066.585	12941.213
142	35067.147	12939.691
143	35067.932	12938.272
144	35068.897	12936.967
145	35071.104	12934.709
146	35075.203	12930.616
147	35079.657	12926.164
148	35083.584	12922.238
149	35086.098	12919.726
150	35086.098	12919.689

All coordinates shown are based on SVY 21 Datum	Drawn By	"I,, a surveyor registered under the Land Surveyors Act (Cap. 156), certify that this document has been prepared by me or under my immediate supervision, in accordance with the Boundaries and Survey Maps (Conduct of Cadastral Surveys) Rules 2005 (G.N. No. S 155/2005).	Approved	
Surveyed By :	Examined By		 Chief Surveyor (Digitally Signed)	
Compiled From	SVY 4118-2011			
Sketch Plans : SK86932-001 TO 017	Scale 1 : 1000			
Approved Plan : -	Plan Size: A3			
Cadastral Map : 1631		MUKIM NO. 06	86932	