


NO.	TREE NAME	GIRTH	HEIGHT	SPREAD
E1	MANGO	0.7	9.0	5.0
E2	MANGO	0.7	9.0	5.0
E3	SEALING WAX PALM	0.4	5.0	2.0
E4	SEALING WAX PALM	0.5	5.0	2.0
E5	BETEL NUT	0.5	5.0	1.5
E6	BETEL NUT	0.5	5.0	1.5
E7	MACARTHUR PALM	0.3	6.0	2.0
E8	MACARTHUR PALM	0.3	5.0	2.0
E9	MANGO	1.0	8.0	6.0
E10	MACARTHUR PALM	0.5	6.0	3.0
E11	MACARTHUR PALM	0.5	6.0	3.0
E12	MANGO	1.4	8.0	6.0
E13	LEOPARD TREE	1.0	8.0	6.0
E14	CHINESE LAUREL	0.7	7.0	4.0
E15	SINGAPORE PLUMERIA	1.2	8.0	5.0
E16	MACARTHUR PALM	0.5	6.0	3.0

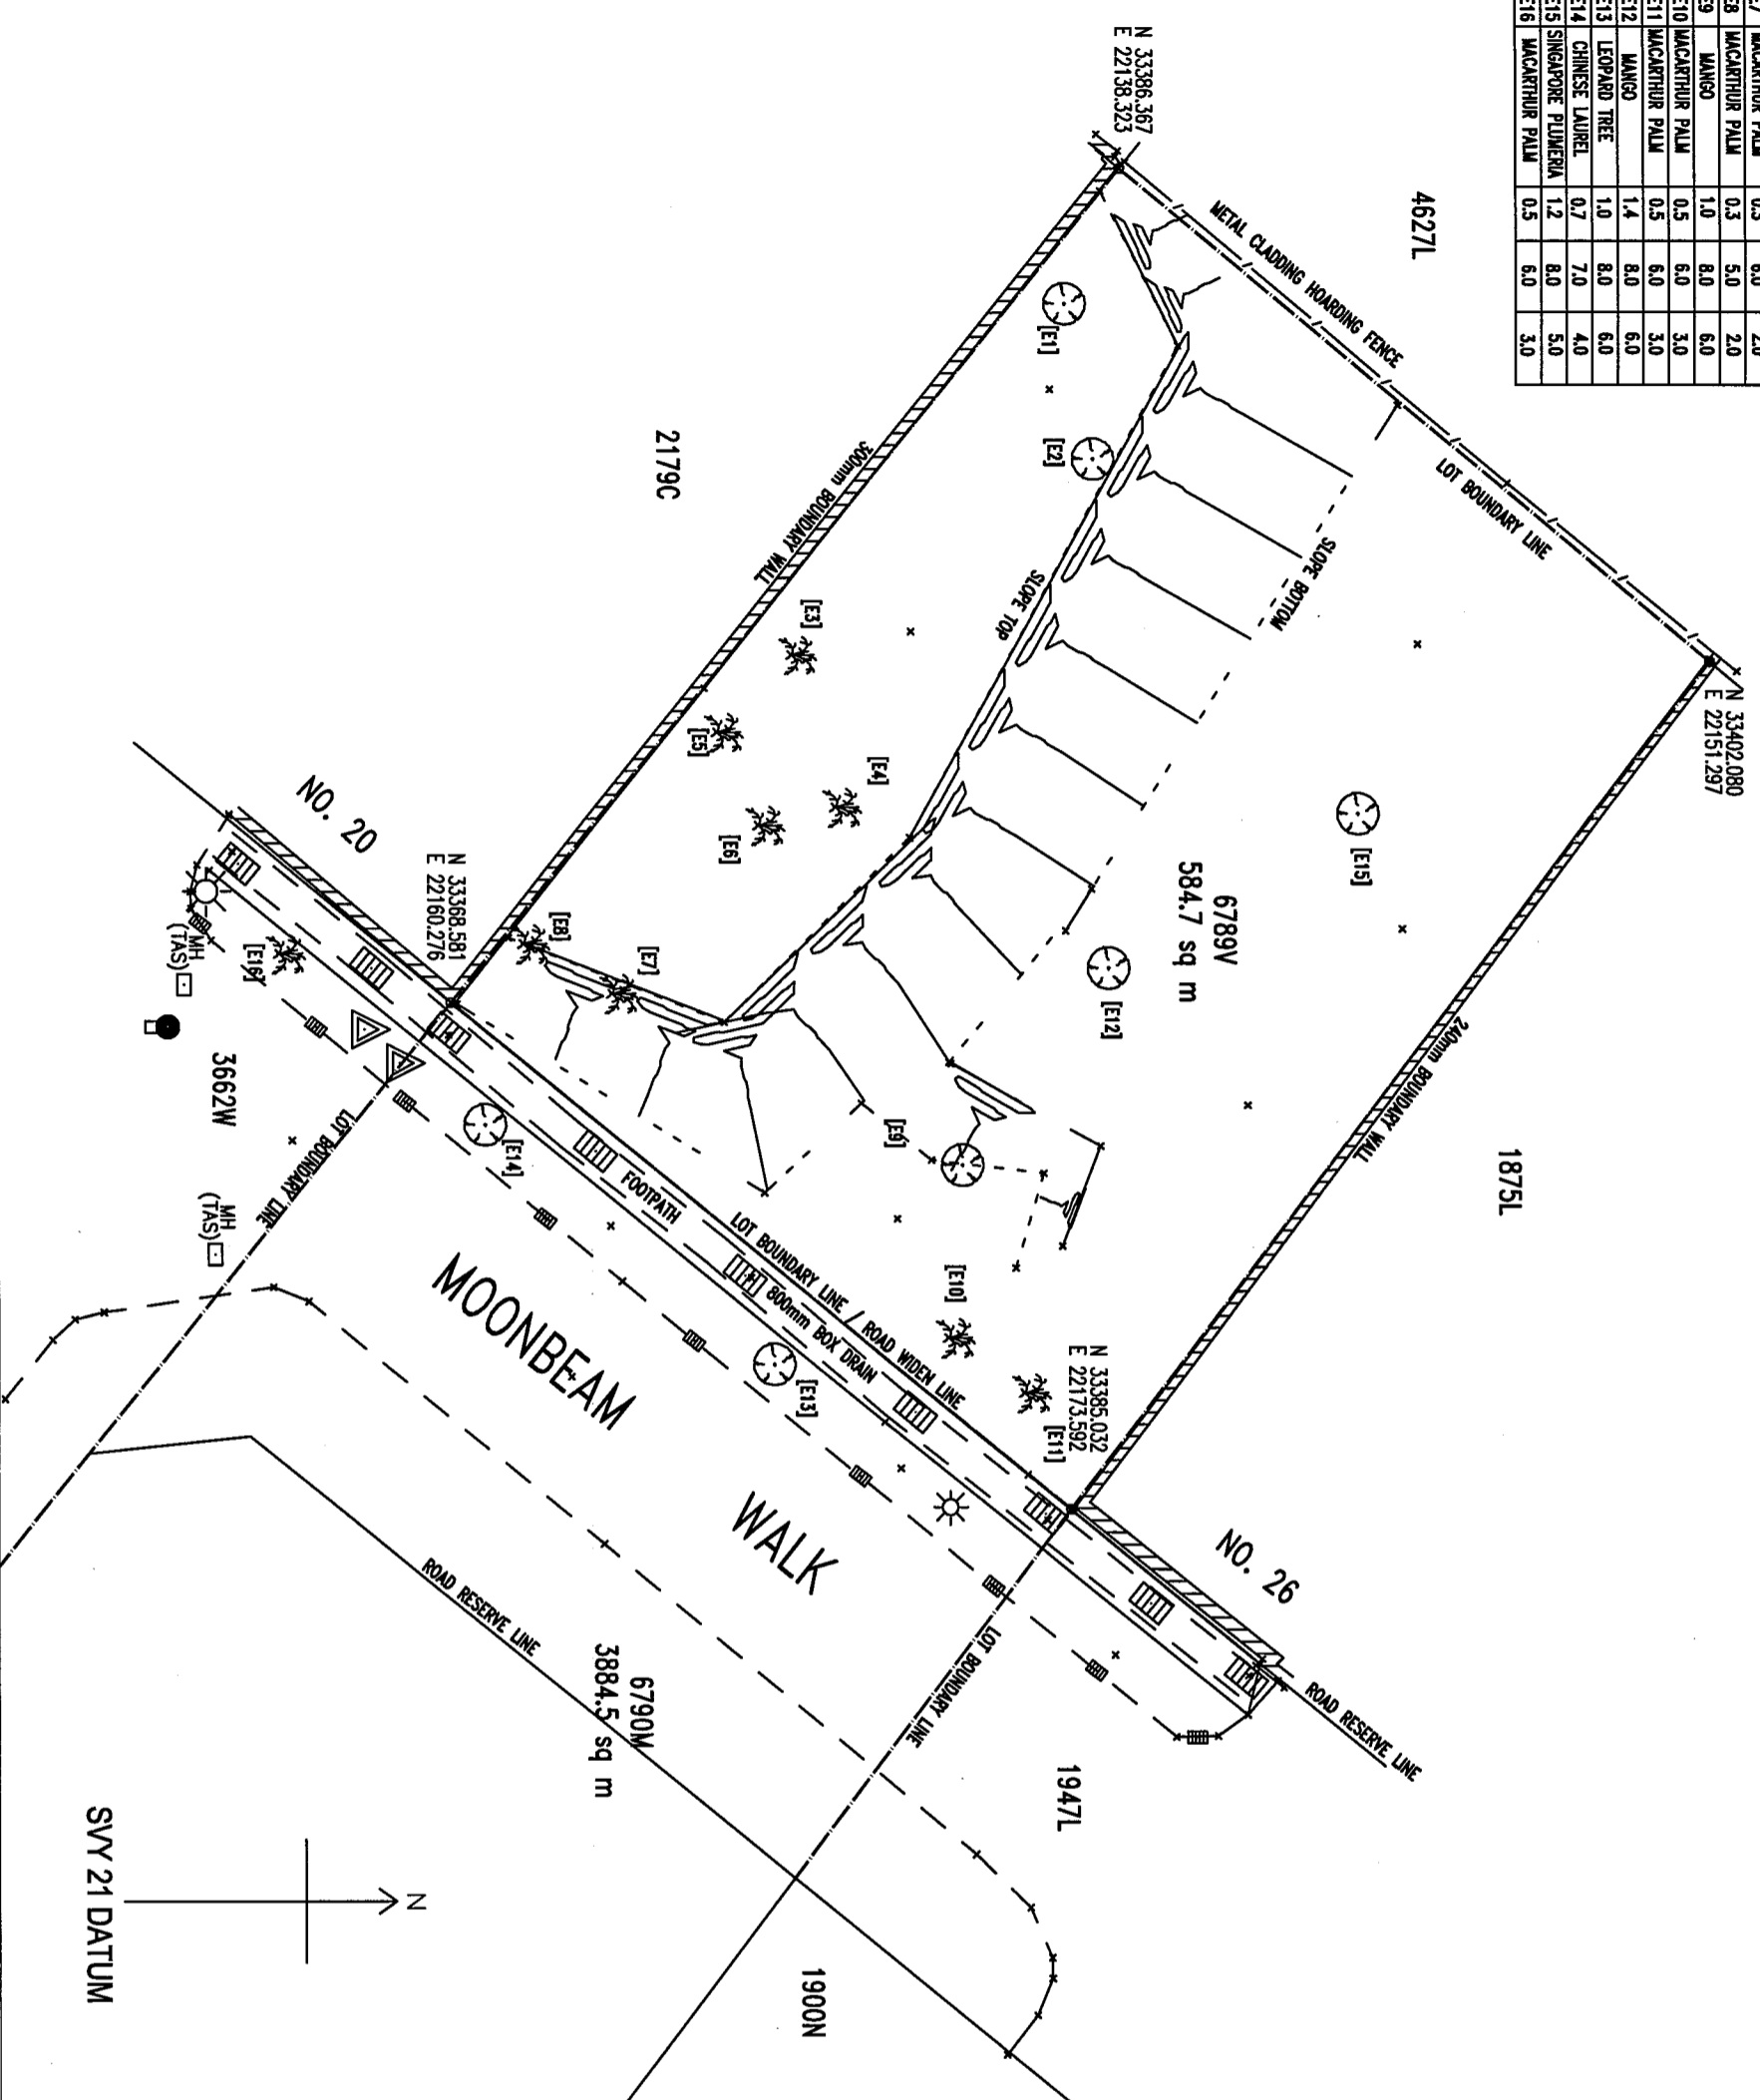

**WANG & EF TAN ASSOCIATES**  
CONSULTING & REGISTERED SURVEYORS  
NO 787, UPPER SERANGOON ROAD, #03-01,  
SINGAPORE 534654.  
TEL : 62972818/62890400 FAX: 62988618/62814484  
Email : wang\_survey@pacific.net.sg  
Email : eftan@cyberway.com.sg

**TAN ENG FEI**  
B.App.Sc. (SURV) (DIST)  
MSISY/MS (AUST)  
PROFESSIONAL SURVEYOR  
REGISTERED SURVEYOR (SINGAPORE)

- INSTRUCTIONS AND NOTES :
1. SURVEYED FOR M/S SINGAPORE LAND AUTHORITY on 1.08.2007.
  2. SVY21 Co-ordinates for Lot Boundaries are purchased from Singapore Land Authority dated 11.09.2007 and must be verified on site before adoption for used.
  3. All Existing Trees information shown should be verified before used.
  4. Road Line Plan (RIP), purchase from Inhs dated on 18.07.2007 and subject to final survey.
  5. Information & details shown are correct at the time of survey and should be verified before use.
  6. Enlargement of this drawing is discouraged.
  7. This is NOT an Encroachment survey plan.

LEGENDS

	= GATES
	= TREE
	= BUILDING LINE
	= ROAD LINE
	= FENCE LINE

JOB TITLE :  
**TOPOGRAPHICAL SURVEY FOR LOT NO. MK4-6789V AT MOONBEAM WALK**

DRAWING TITLE :  
**TOPOGRAPHICAL SURVEY PLAN**

CHECKED BY :	LP LAU	SCALE :	1:200
DRAWN BY :	WAN		
SURVEYED BY :	BENSON FOO	SHEET NO. :	
DATE :	02.10.2007		
DRAWING NO. :	WEFT/1235/07/SIA		