


MARIS STELLA
CONVENT

PEIRCE

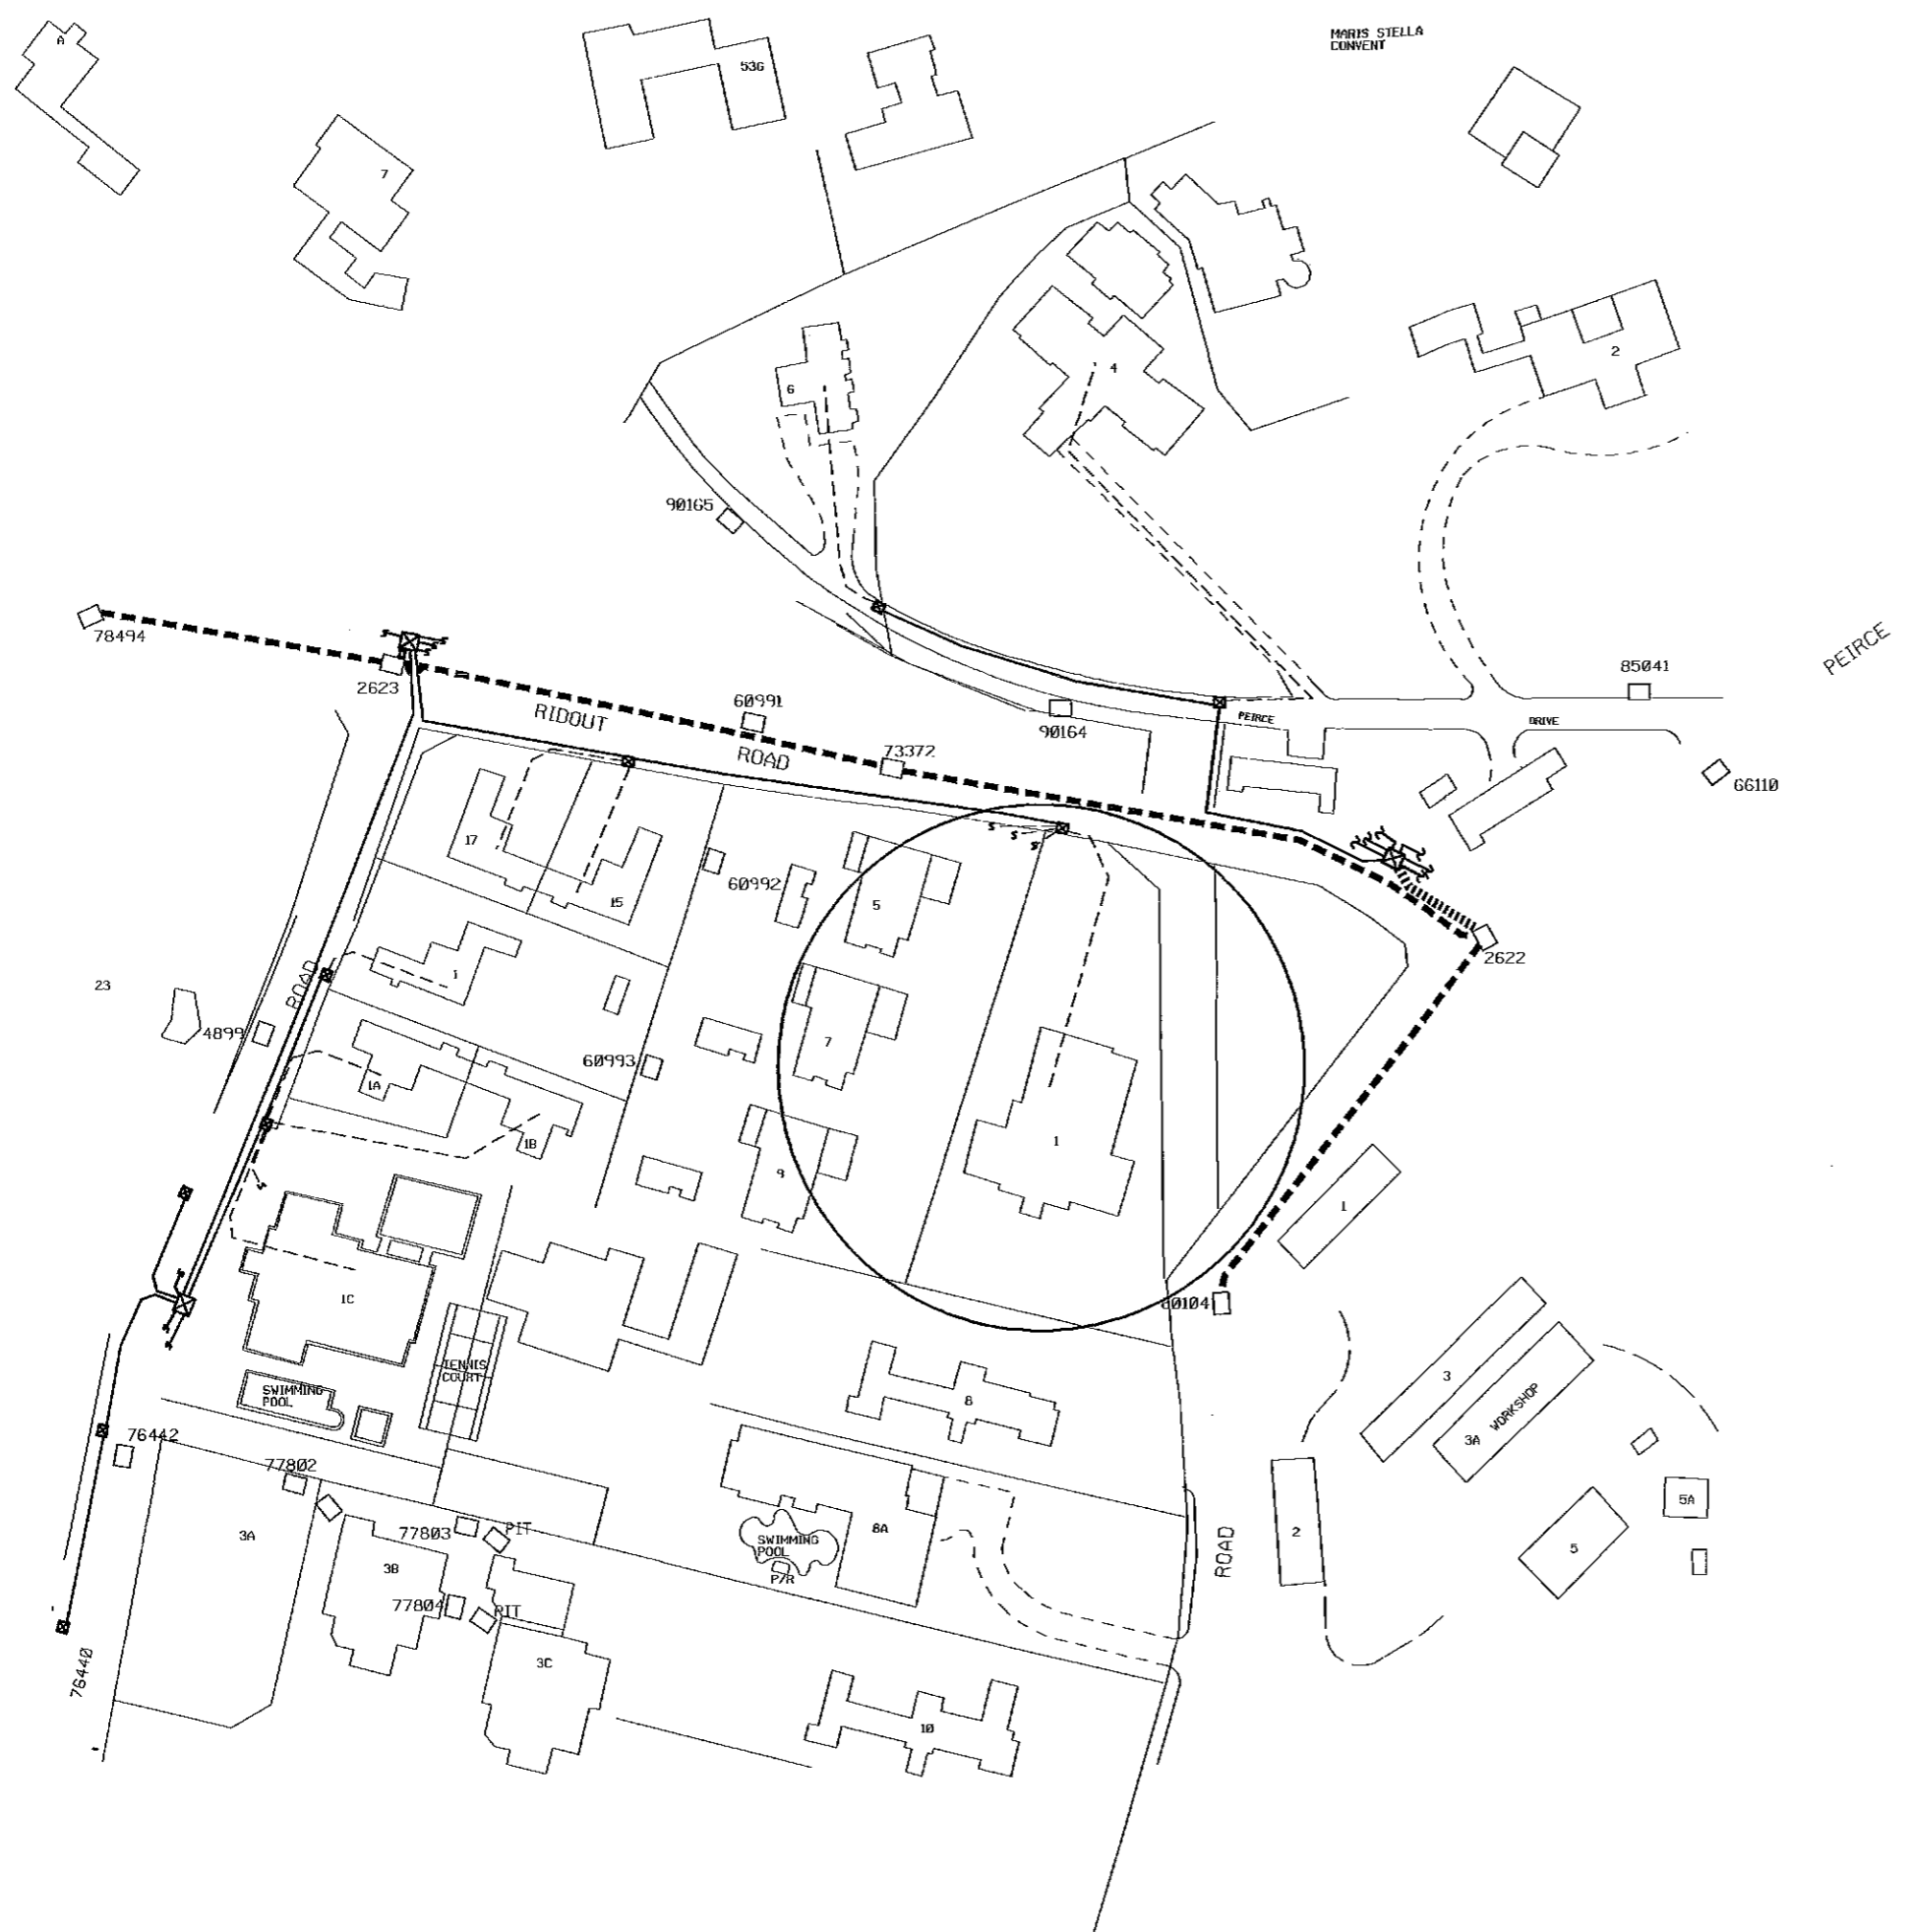

QT 020_1

DISCLAIMER
 Information Validity Date:
 12 DEC 2008

The information provided is based on data available at the time of enquiry and is subjected to any changes, which may take place subsequently. While every endeavor is made to ensure that the information provided is updated and correct, the provider is not liable for any damage or loss that may be incurred by or incurred by any person in reliance on the information provided as a result of any error or omission.

IMPORTANT NOTE
 Information provided on this map is for informational purposes only. It is not to be copied or reproduced in any form, it is not to be transmitted to any other parties other than to whom it is issued. Cable Vision Ltd has given express written authority.
 Information shown on underground services only and all distances shown are approximate. Exact distance must be verified on site.
 Please note that cable positions indicated are not drawn to scale and their exact locations must be determined on site.
 Information is accurate at time of printing.

LEGEND

[Symbol]	AMPLIFIED PANEL BOX
[Symbol]	TAP BOX
[Symbol]	FEDERAL BOX STAND
[Symbol]	FEDERAL BOX TYP
[Symbol]	UNDER FIVE
[Symbol]	UNDER FIVE
[Symbol]	TRUNKING/CORNER
[Symbol]	TRUNKING/CORNER
[Symbol]	CABLE IN HAND
[Symbol]	LEAD-IN FIBRE

